



ERNEST ST ELEVATION

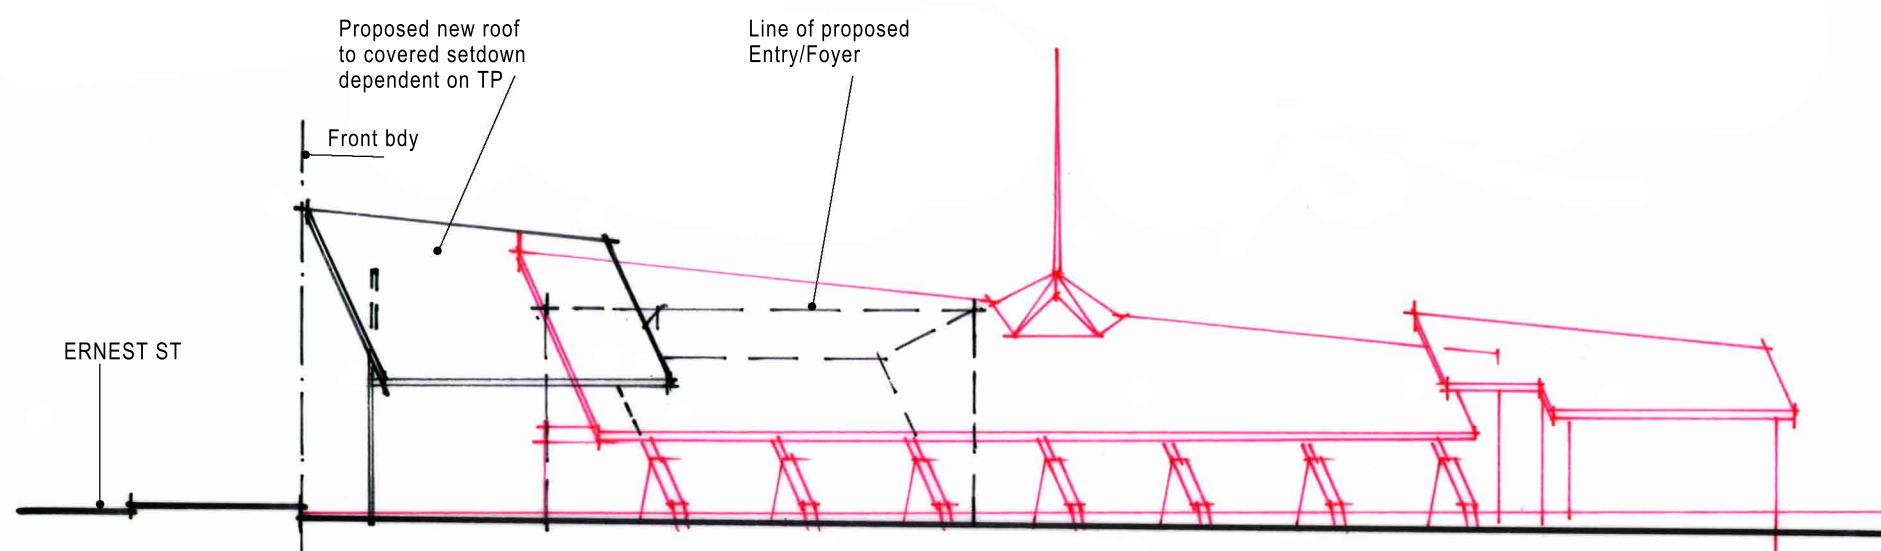

WEST ELEVATION

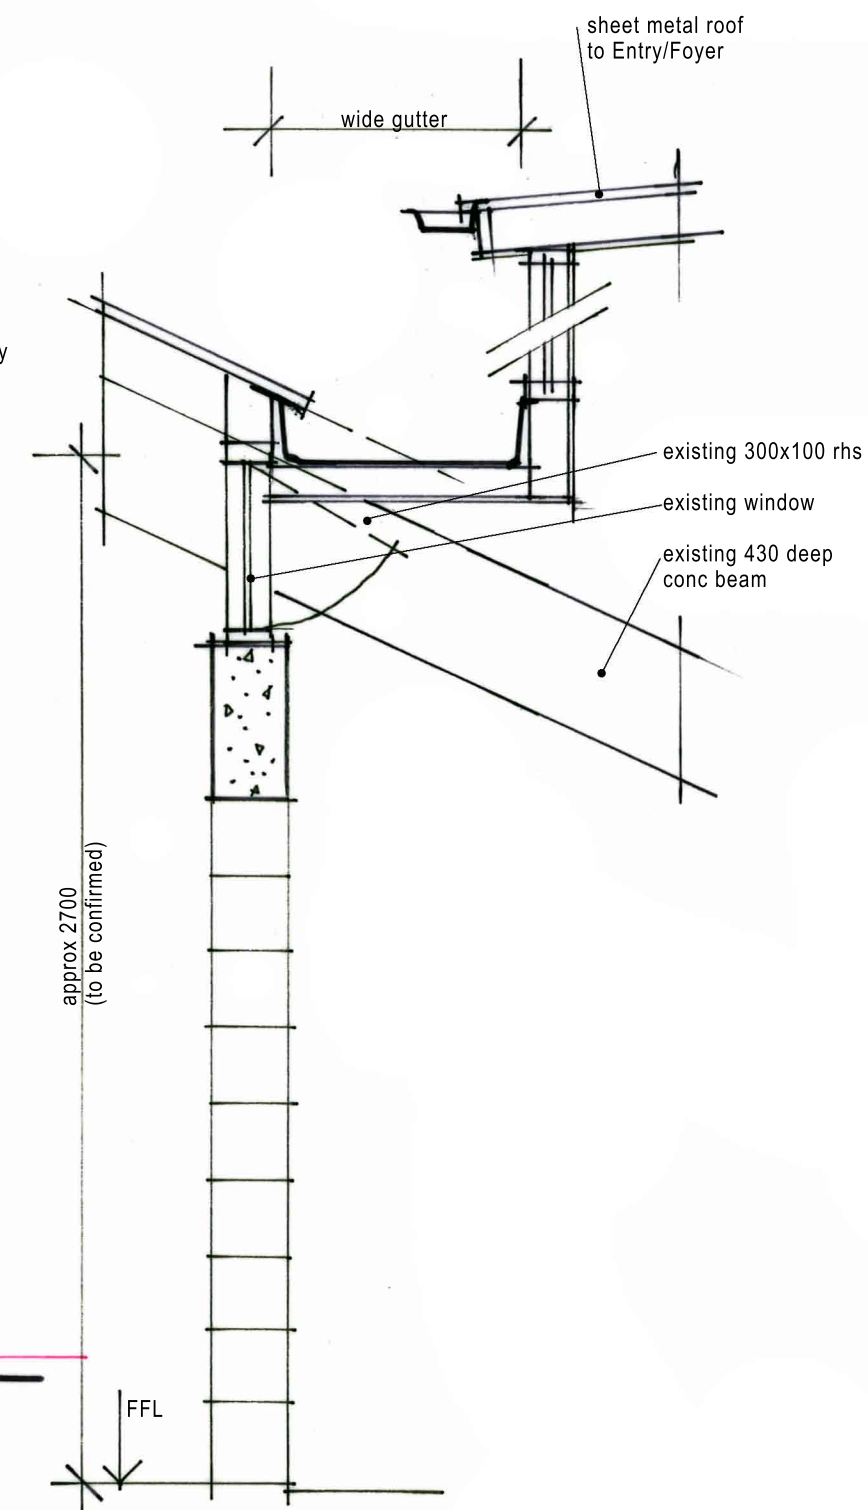

TYPICAL LINK SECTION